


PK. 728,50

Skala 1:100/1:100

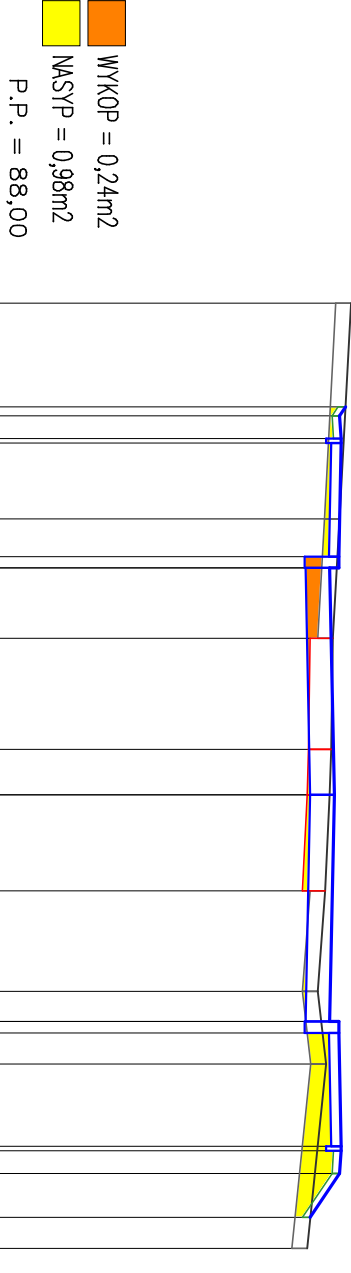

RZĘDNE PROJEKTOWANE	RZĘDNE SPODU PROJ. NAWIERZCHNI	RZĘDNE TERENU	ODLEGŁOŚCI
92,61	92,35	92,68	-6,50
92,53	92,35		-5,13
92,55	92,42		-5,01
92,55	92,39	92,53	-4,71
92,52	92,07		-4,65
92,52	92,07		-3,65
92,40	92,08	92,44	-3,15
			-3,00
			-2,07
		92,42	-0,60
92,46	92,14	92,40	0,00
		92,34	1,27
92,40	92,08	92,24	2,60
92,52	92,07		3,00
92,52	92,39	92,35	3,15
92,55	92,42		3,56
92,55	92,35		4,65
92,53	92,35		4,71
92,14		92,10	5,01
			5,59
			6,00