


PK. 948,50

Skala 1:100/1:100

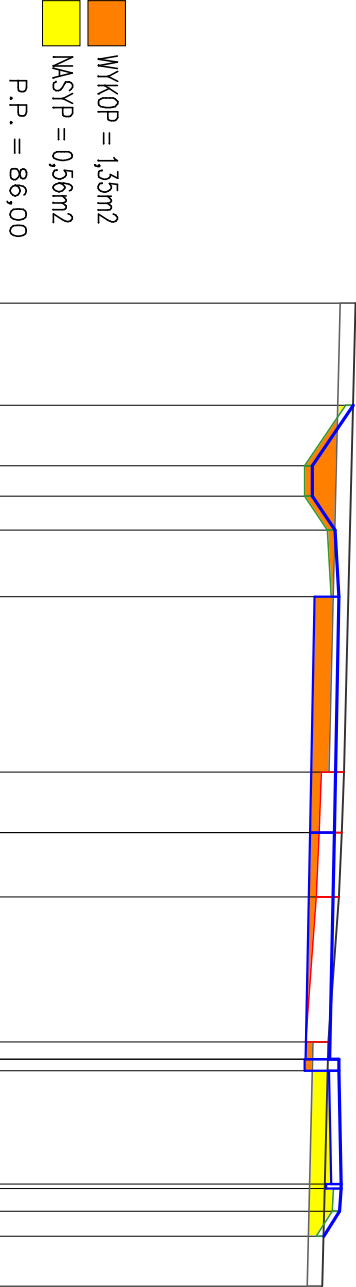

WYKOP = 1,35m²

NASYP = 0,56m²

P.P. = 86,00